


0' 4' 8' 16' 24'

SCALE: 1/8"=1'-0"

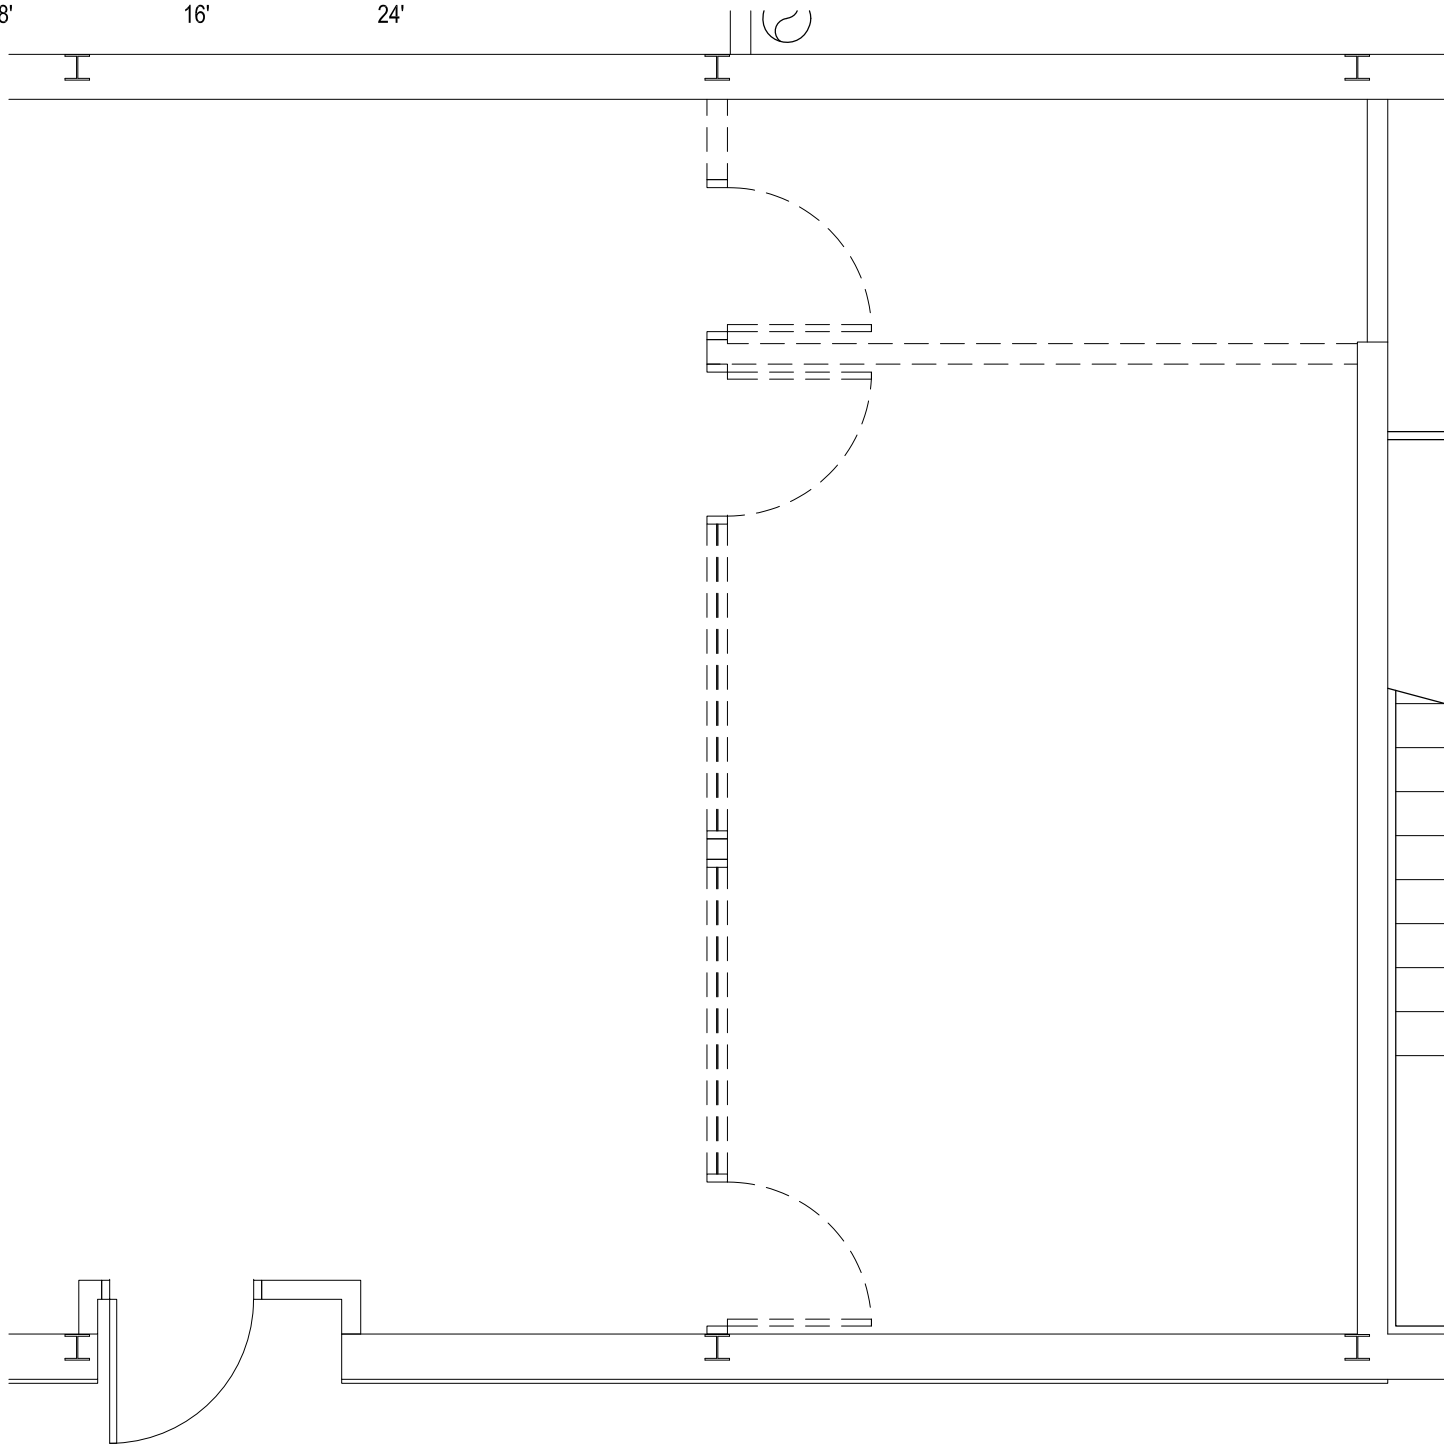

1 DEMO FLOOR PLAN
SCALE: 1/4"=1'-0"



SSH Architecture
(402) 483-2893
www.SSH-Arch.com

PRELIMINARY
Not for Construction

Bishop Neumann
High School


Distance Learning
Classroom

Revision: 02
Drawing: Second Level
Floor Plan - Demolition
03 / 15 / 2024

Sheet #:

D100

0' 4' 8' 16' 24'
SCALE: 1/8"=1'-0"

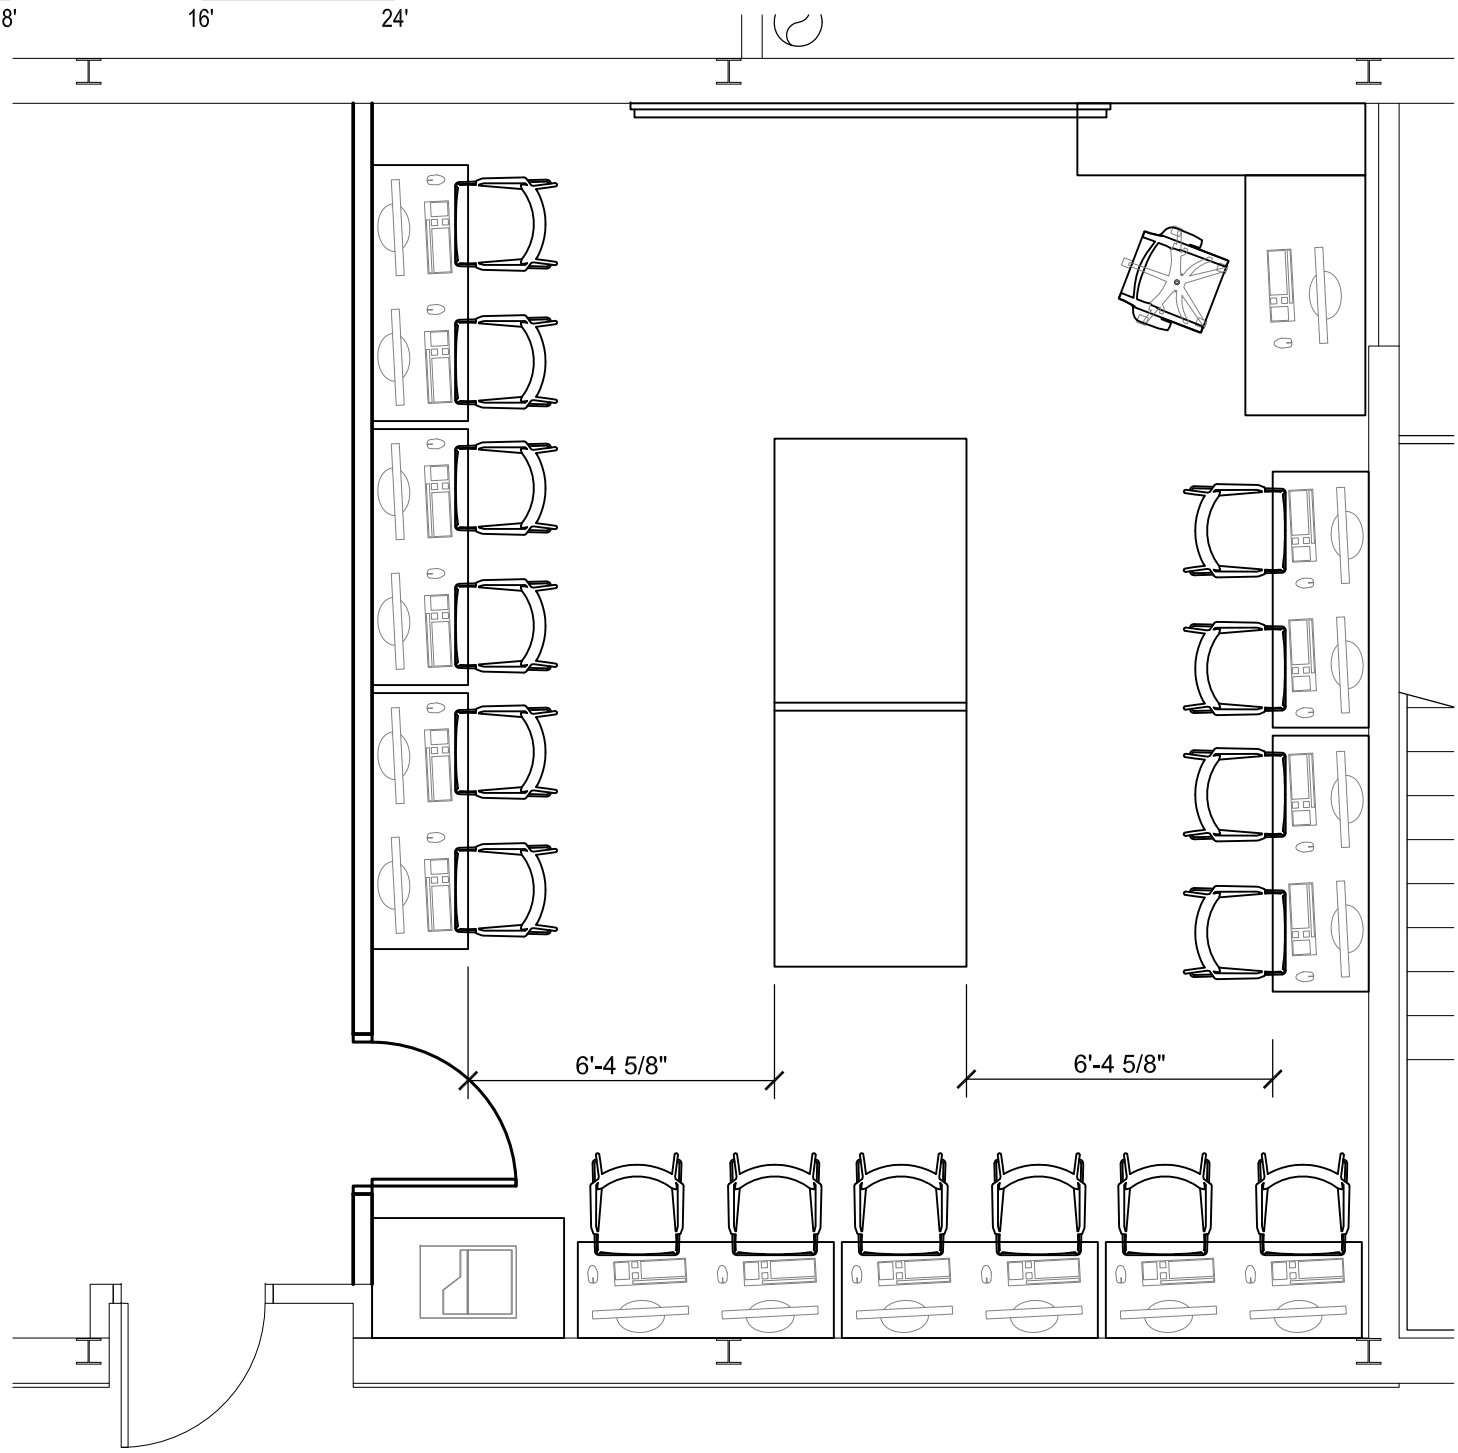

1 NEW FLOOR PLAN
SCALE: 1/4"=1'-0"



SSH Architecture
(402) 483-2893
www.SSH-Arch.com

PRELIMINARY
Not for Construction

Bishop Neumann
High School
Distance Learning
Classroom

Revision: 02
Drawing: Second Level
Floor Plan - New
03 / 15 / 2024

Sheet #:

A100