

SITE PLAN (BASE BID)





REFERENCE SHEET #
N/A
 04/19/2018

PRELIMINARY
 NOT FOR CONSTRUCTION

Project Name:
**St. Wenceslaus
 School Addition – Final Schematic Plan**



LOWER LEVEL FLOOR PLAN (FUTURE)

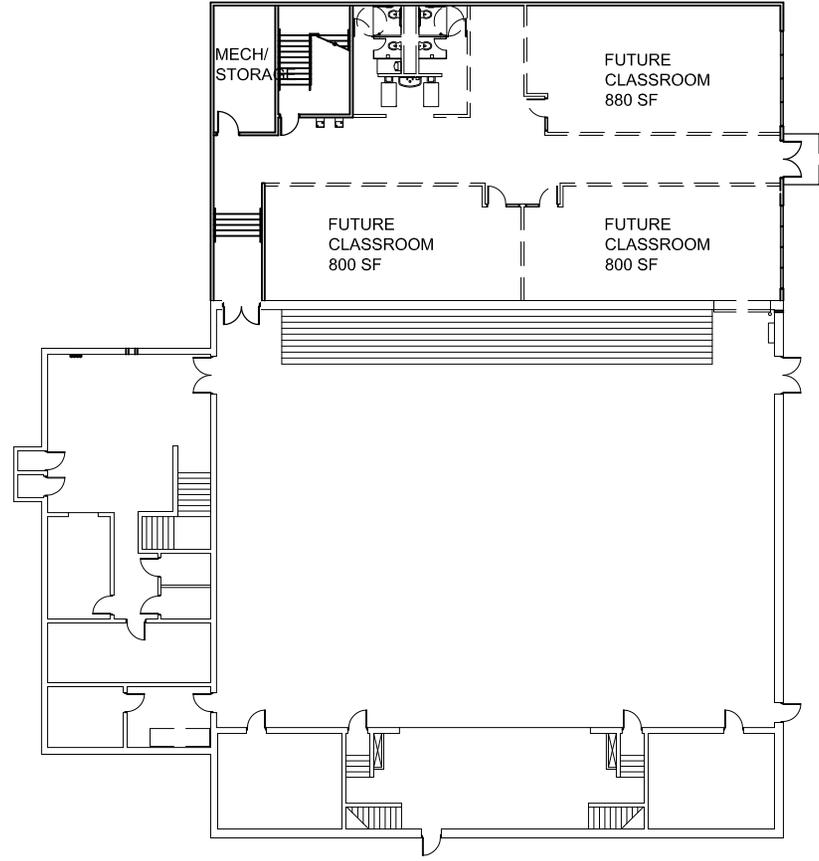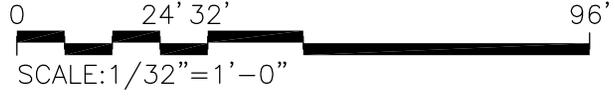


Project Name:

**St. Wenceslaus
School Addition – Final Schematic Plan**

REFERENCE SHEET #
N/A
04/19/2018

PRELIMINARY
NOT FOR CONSTRUCTION



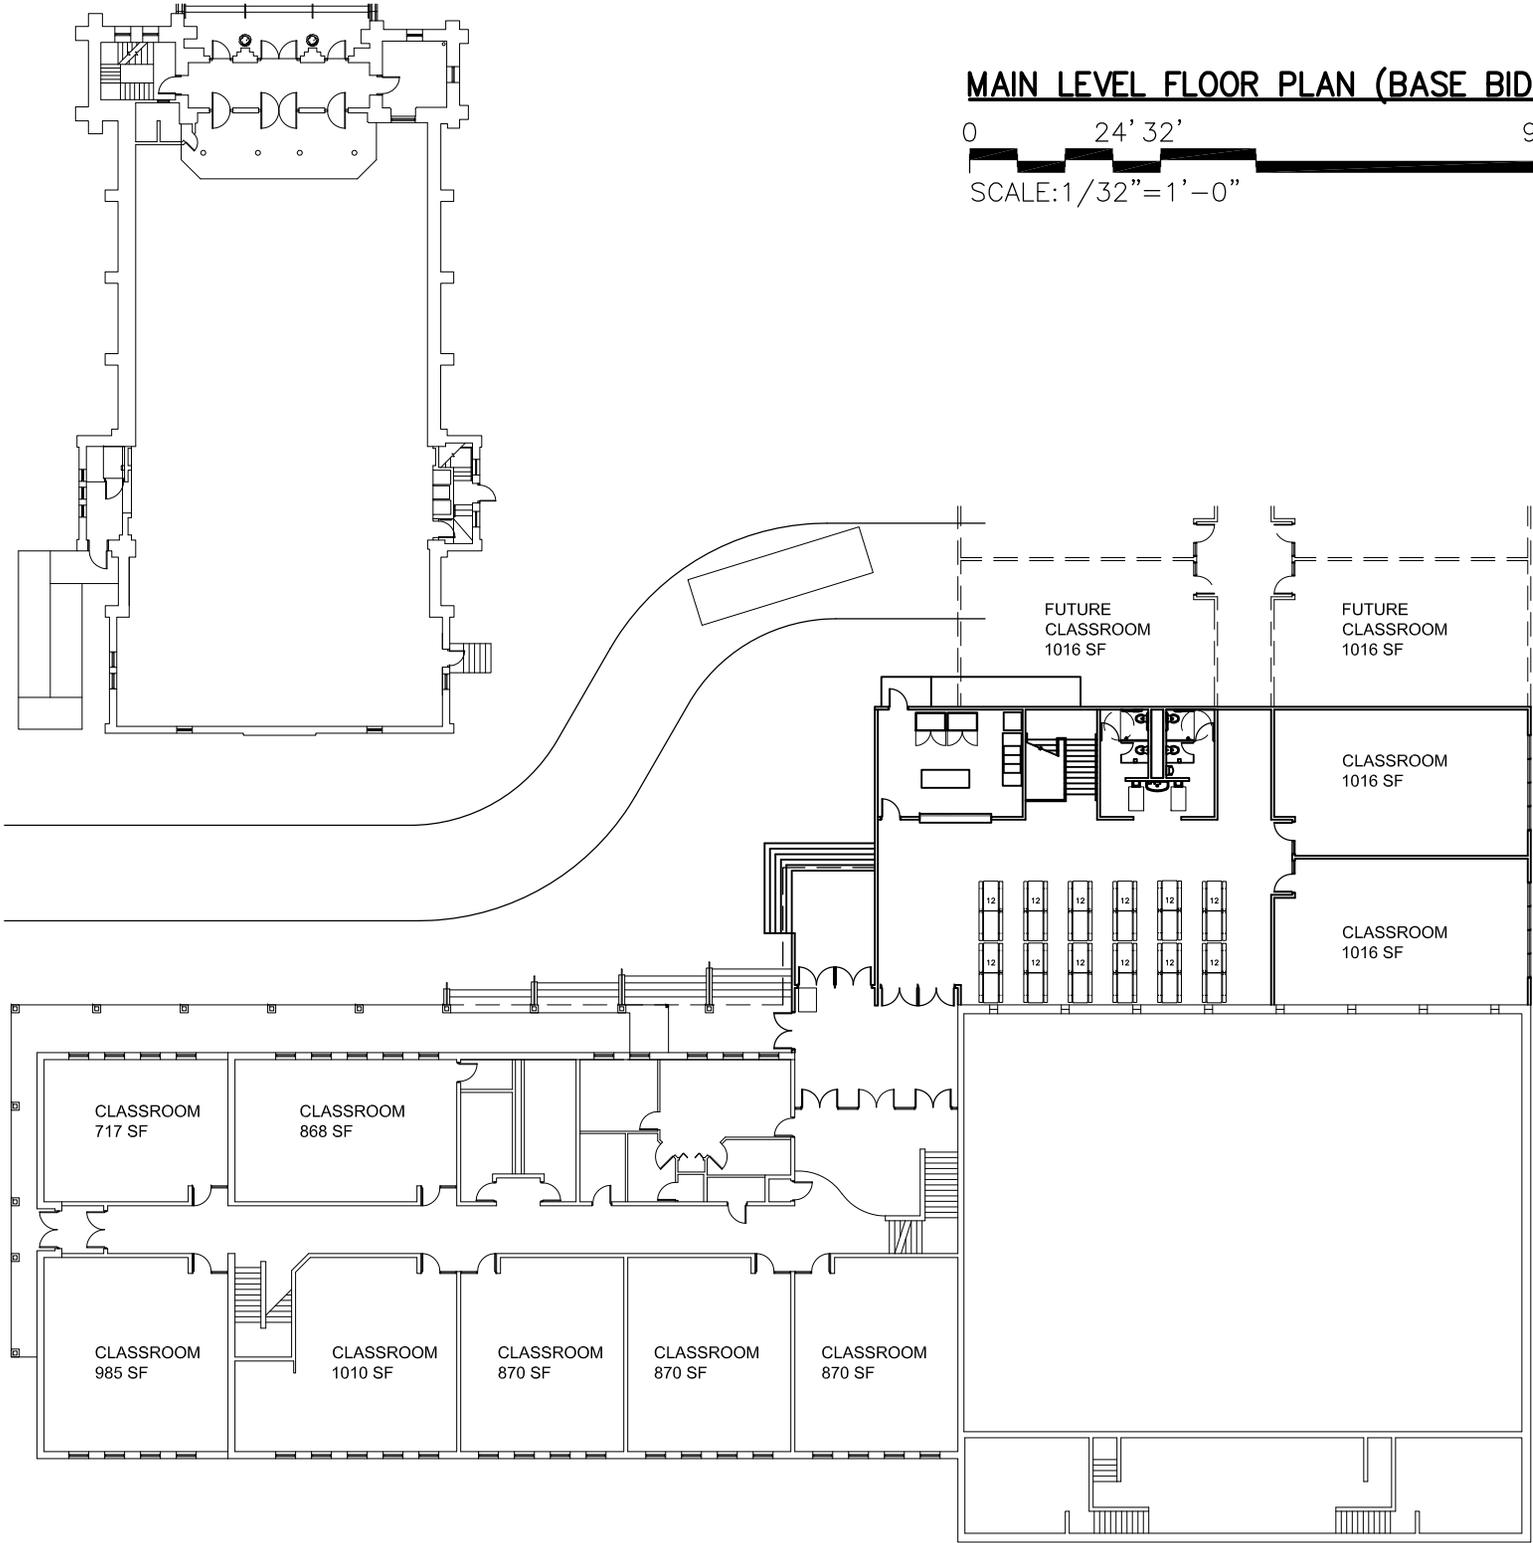

MAIN LEVEL FLOOR PLAN (BASE BID)

0 24' 32' 96'
 SCALE: 1/32" = 1'-0"



REFERENCE SHEET #
 N/A
 04/19/2018

PRELIMINARY
 NOT FOR CONSTRUCTION

Project Name:
**St. Wenceslaus
 School Addition – Final Schematic Plan**

